




Garage

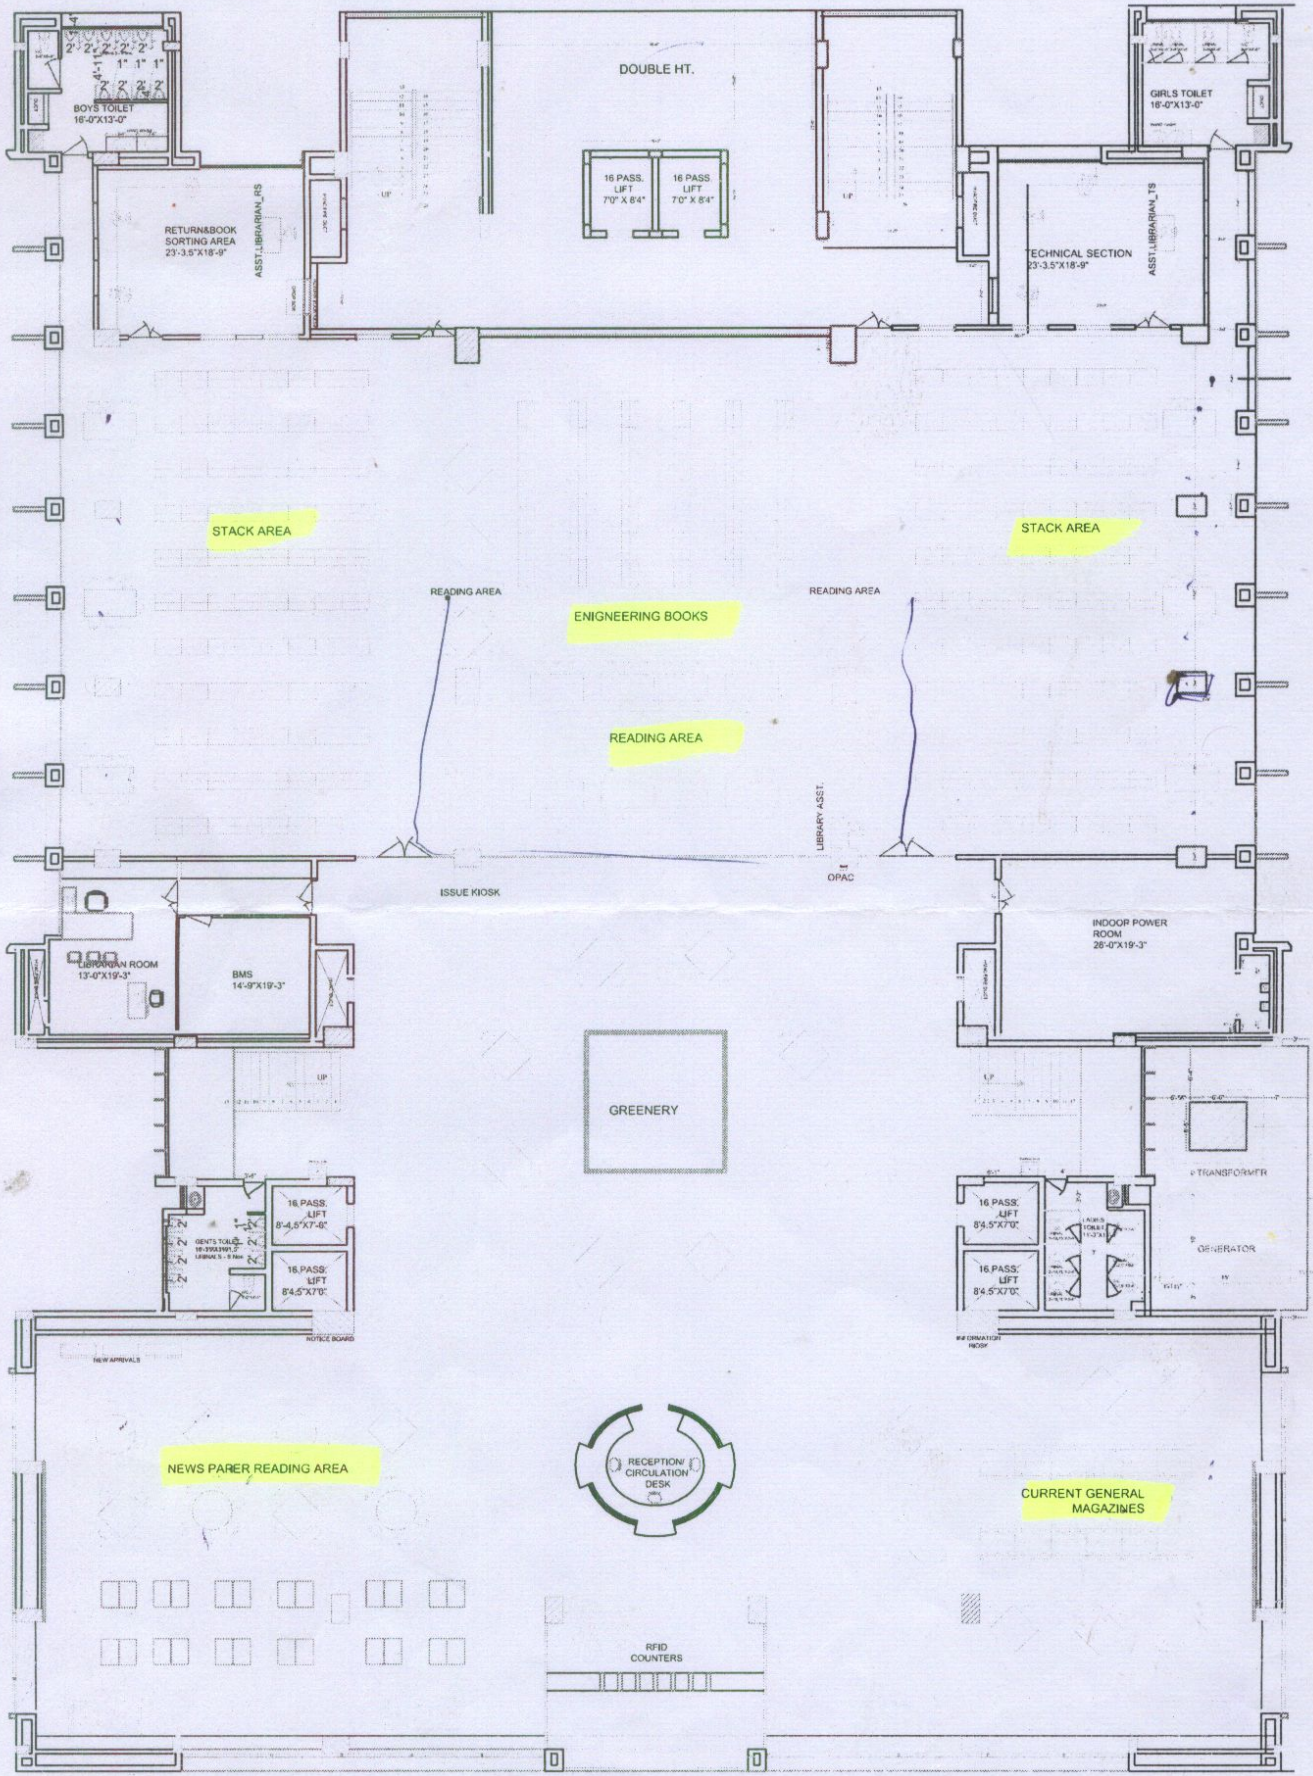

ENTRANCE
GROUND FLOOR PLAN

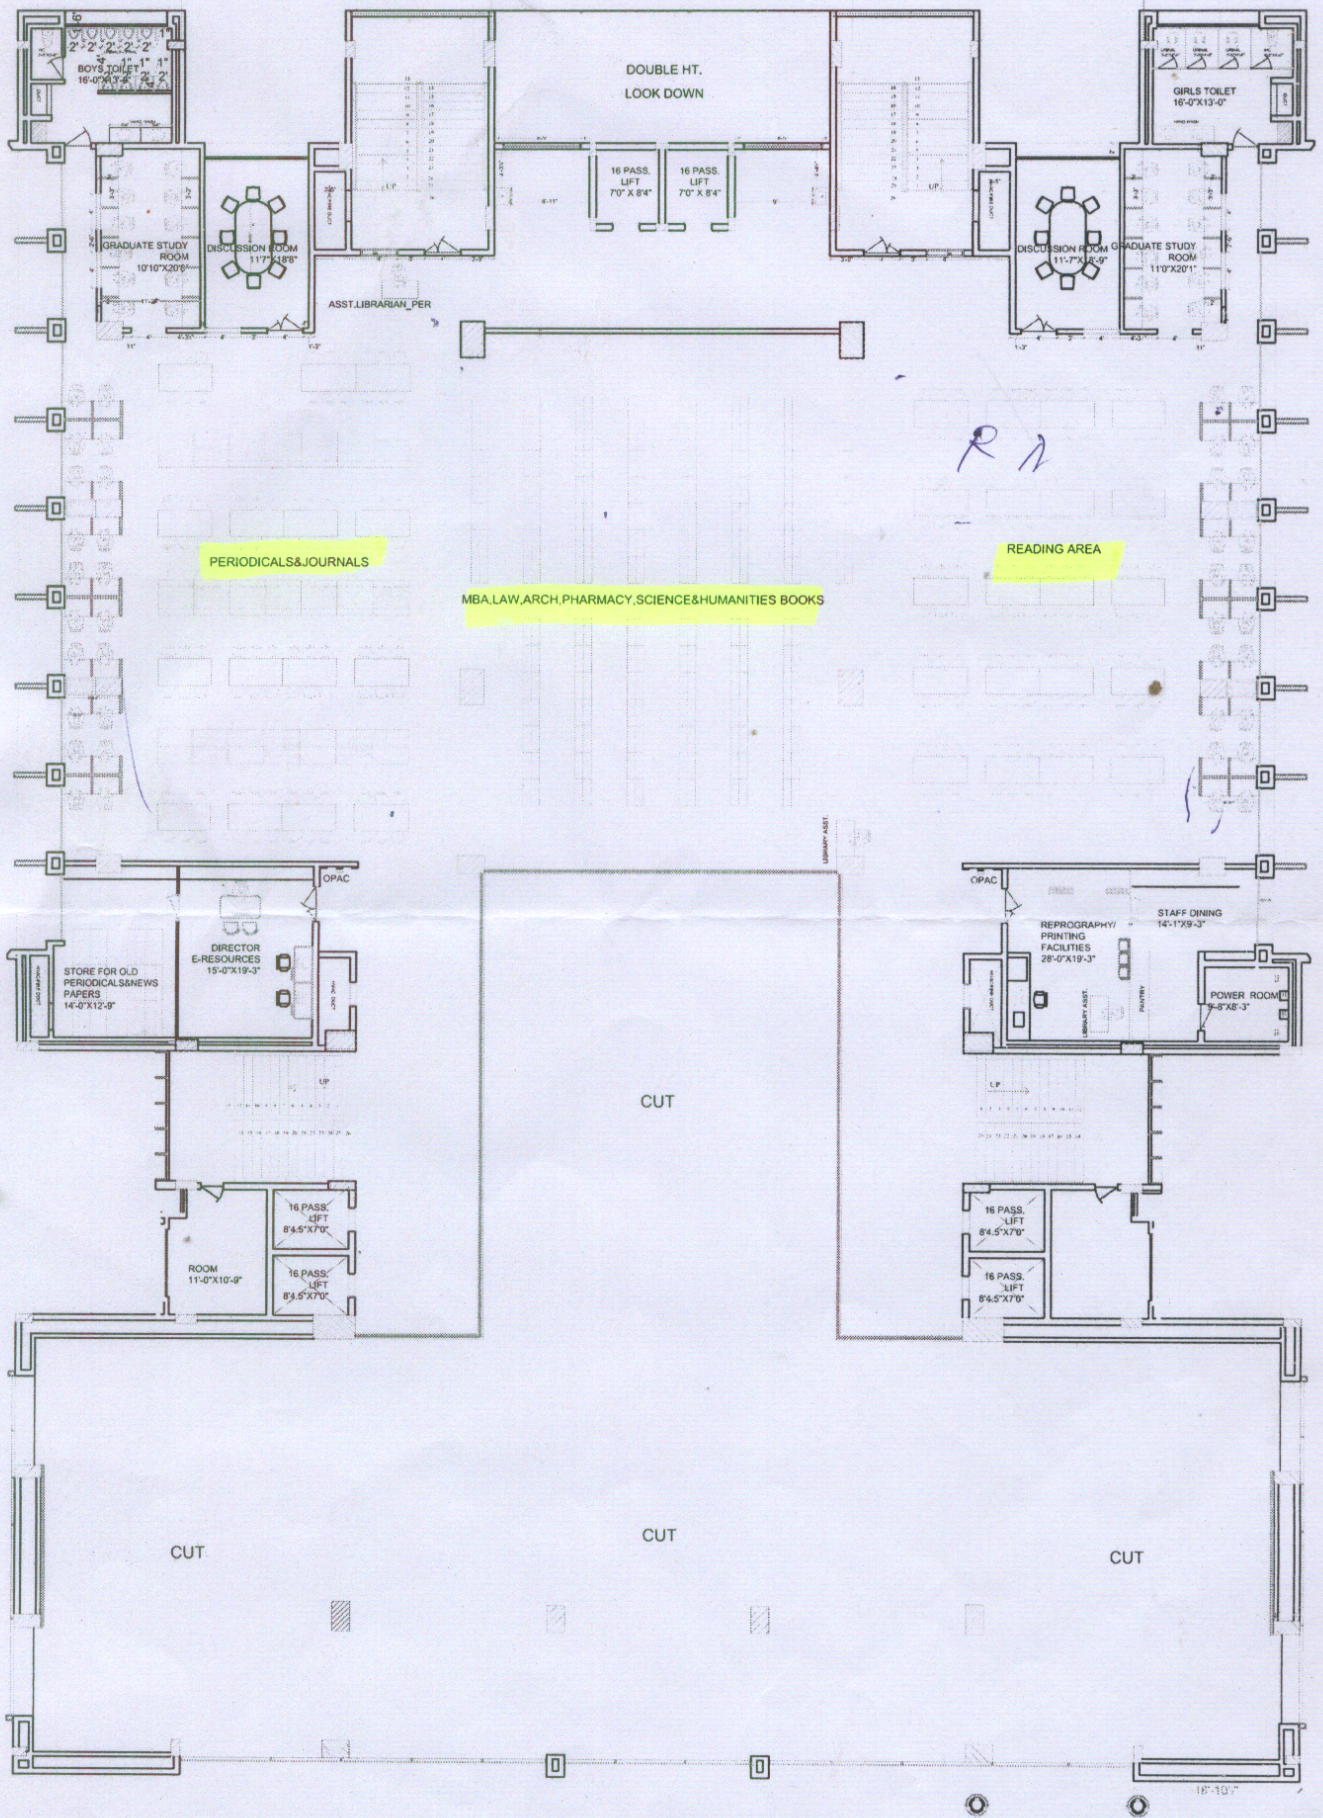

FIRST FLOOR PLAN

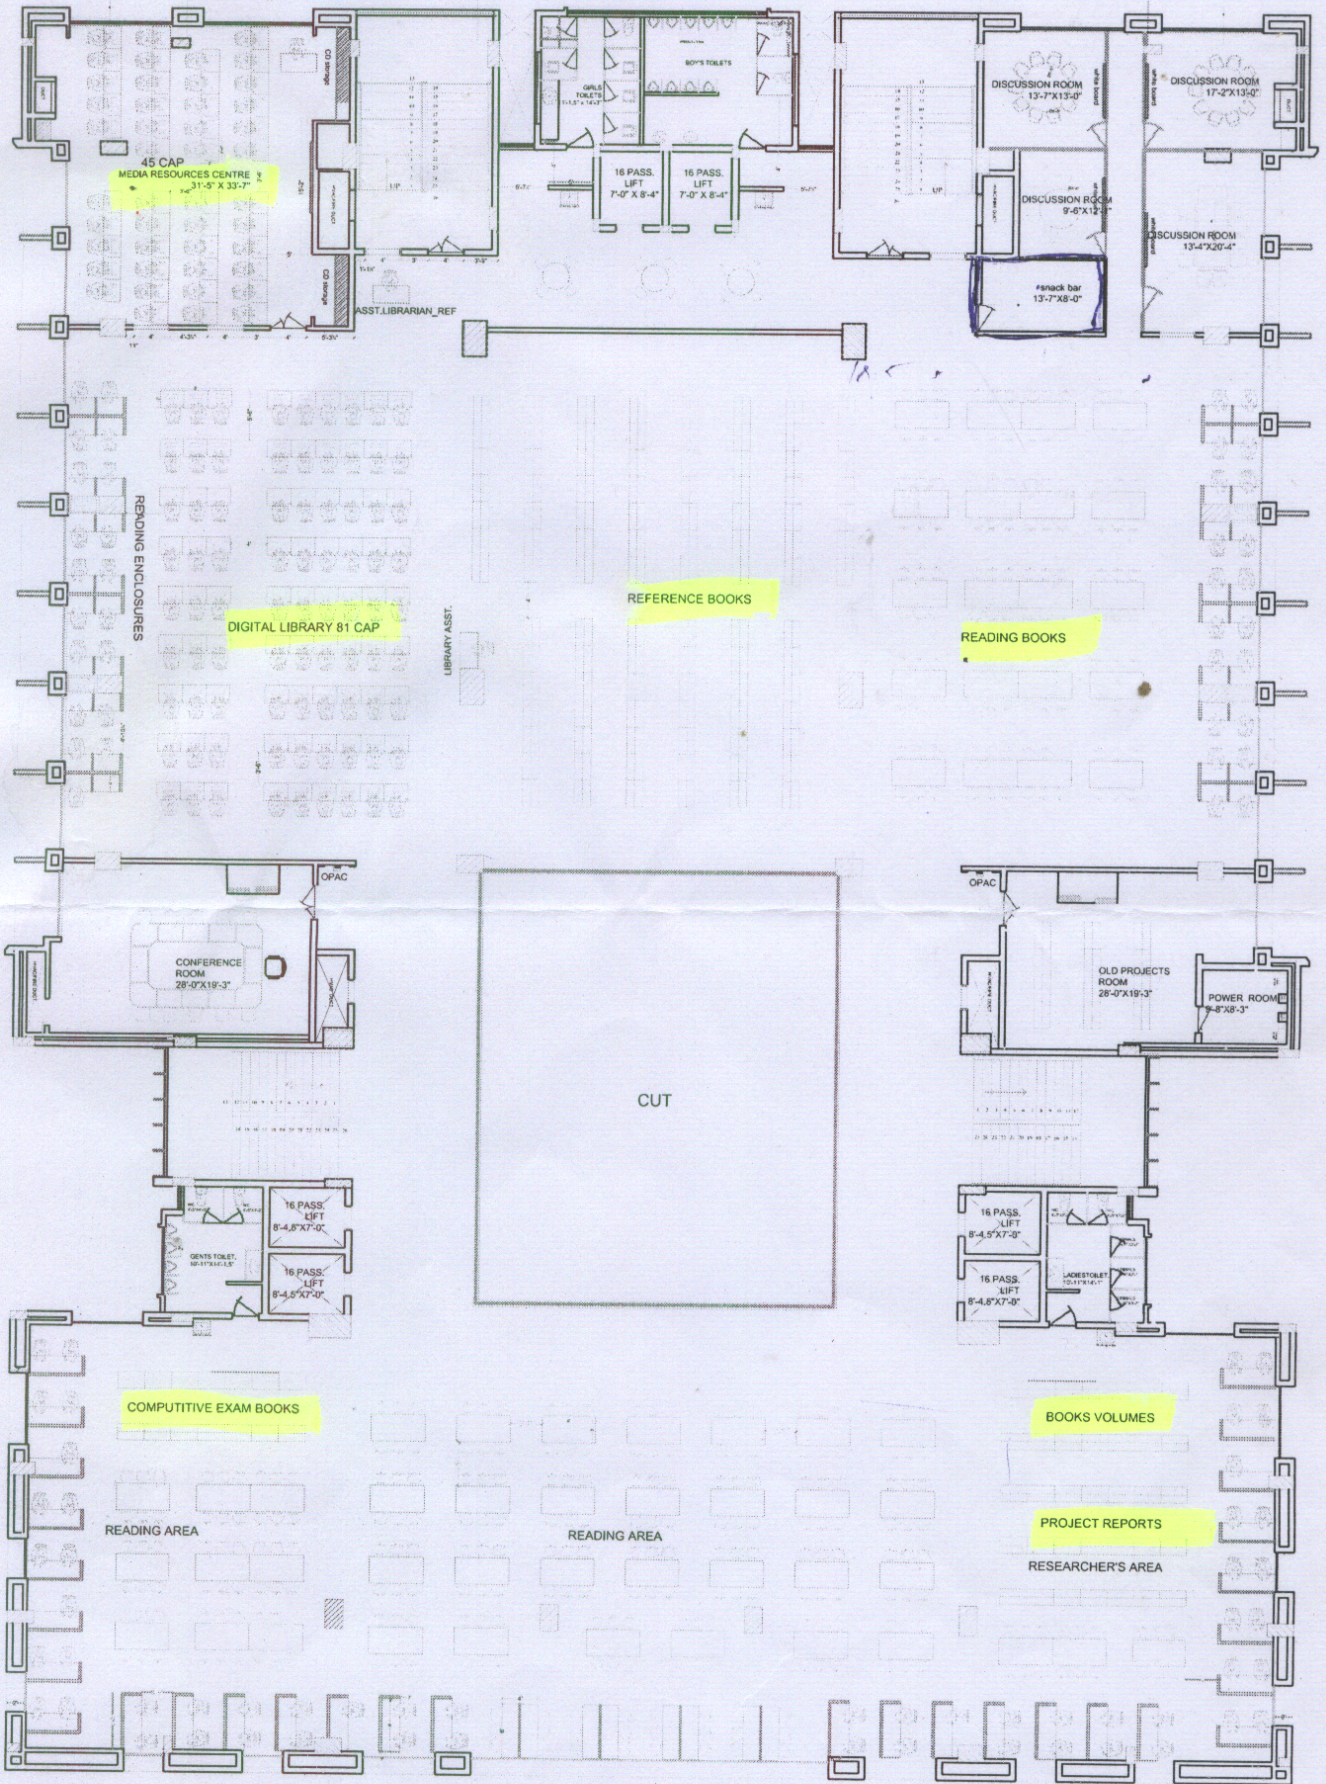

45 CAP
MEDIA RESOURCES CENTRE
31'-5" X 33'-7"

DIGITAL LIBRARY 81 CAP

REFERENCE BOOKS

READING BOOKS

CONFERENCE ROOM
28'-0" X 19'-3"

OLD PROJECTS ROOM
28'-0" X 19'-3"

POWER ROOM
9'-8" X 8'-3"

CUT

COMPETITIVE EXAM BOOKS

BOOKS VOLUMES

READING AREA


READING AREA

PROJECT REPORTS

RESEARCHER'S AREA

SECOND FLOOR PLAN

1/100

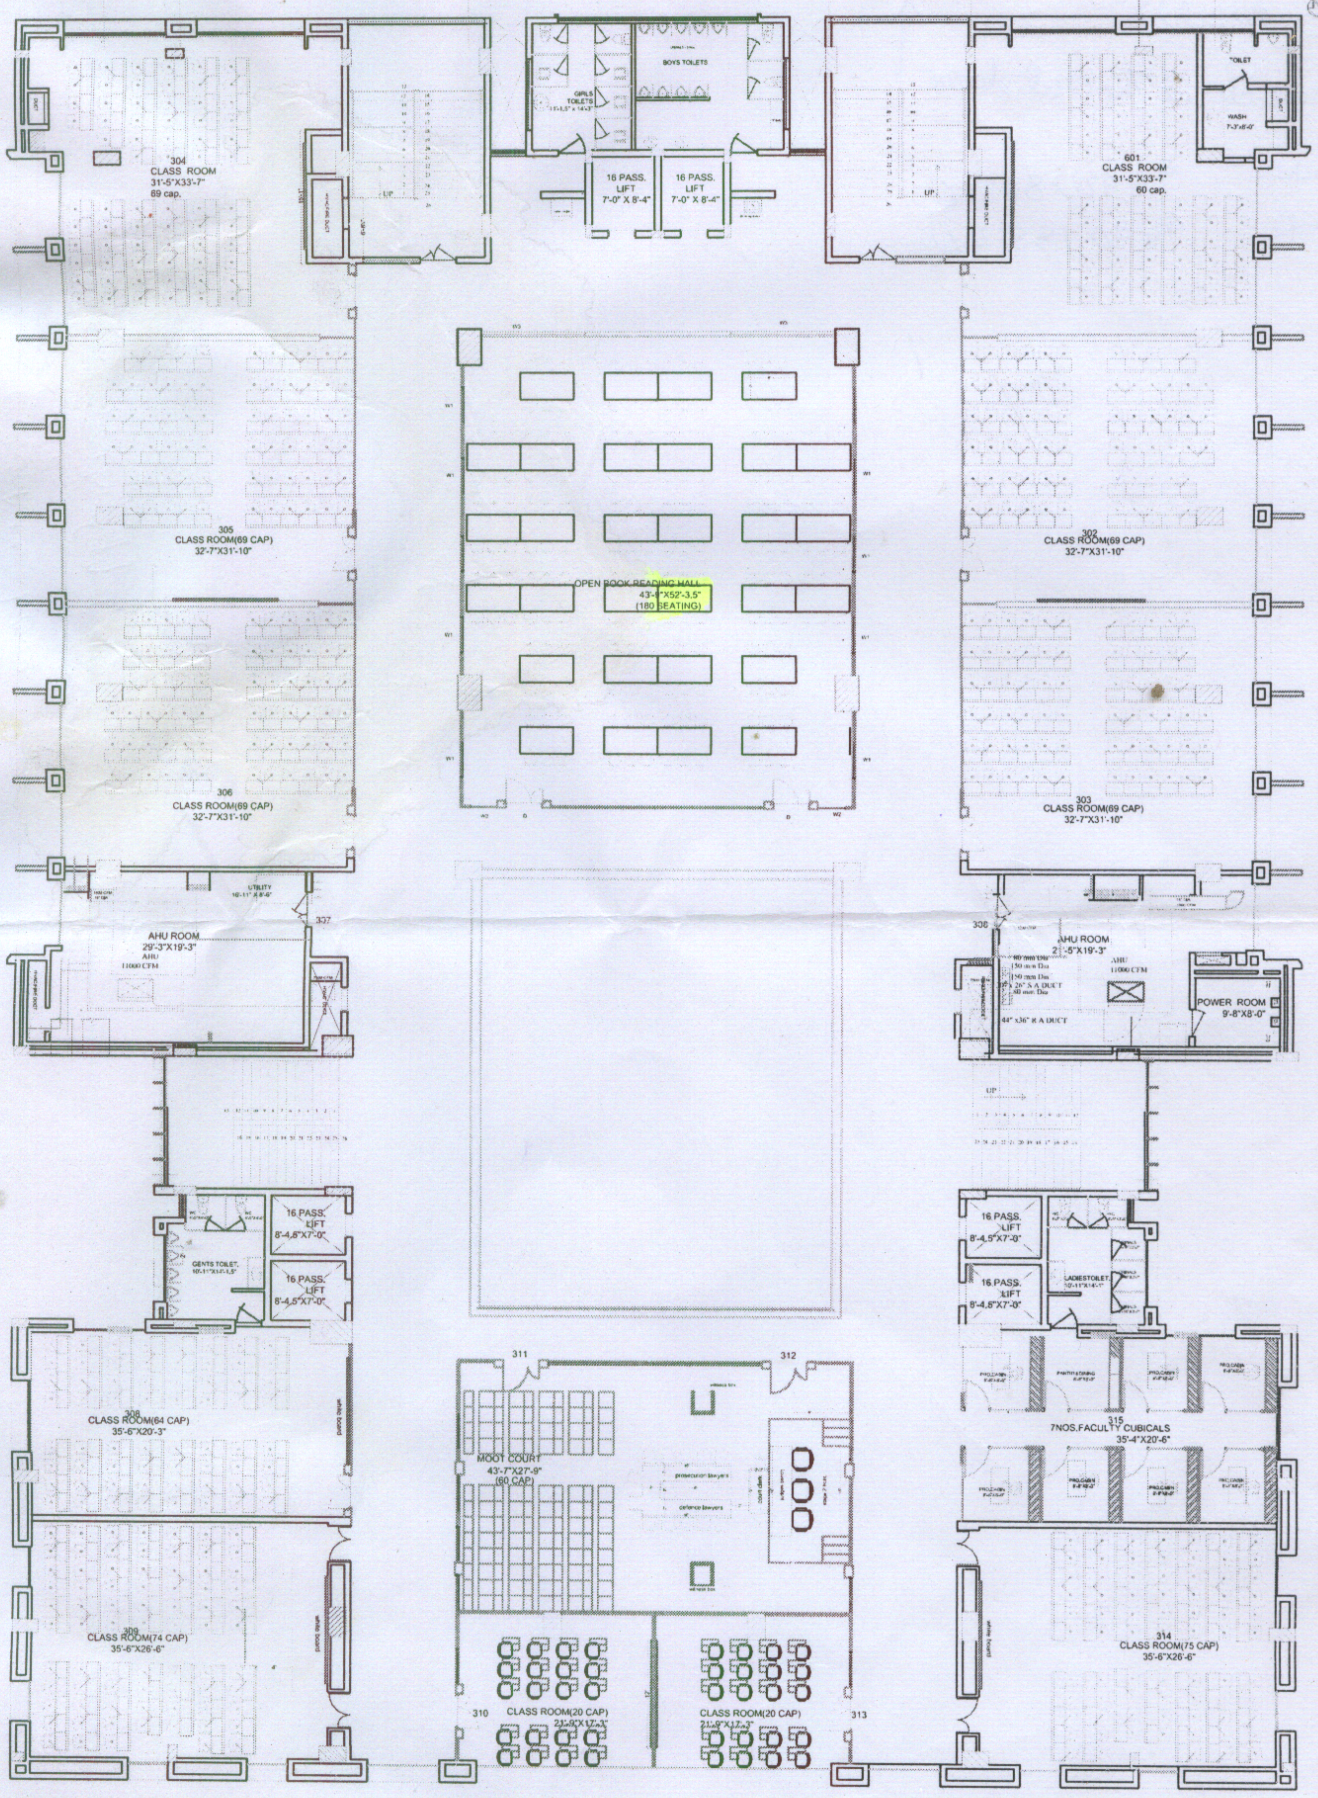

THIRD FLOOR PLAN